

8/23/2024

South San Joaquin Irrigation District

NOTICE TO PLANHOLDERS  
ADDENDUM NO.2

PROJECT: SSJID-24007-Lateral X-W Pipeline Connection Project

TO: All Plan holders of Record

FROM: South San Joaquin Irrigation District

BID DATE: Thursday, September 12<sup>th</sup>, 2024, 2:00PM PST

Notice is hereby given to prospective bidders that the Bid Documents for the Lateral X-W Pipeline Connection Project have been modified as hereinafter set forth. This Addendum No.2 shall form a part of the Bid Documents and takes precedence over the original Bid Documents.

The following revisions, additions, or deletions shall be made to the Contract Documents:

**REVISION: Bid Date**

The bid date shall be **Thursday, September 12<sup>th</sup>, 2024 at 2:00PM PST.**


**ADDITION: Second Mandatory Pre-Bid Meeting**

Due to an error with the local builder's exchange posting after the mandatory pre-bid meeting held on 8/14/2024. A second mandatory pre-bid meeting will be held on **August 28<sup>th</sup>, 2024 at 10:00am PST** at the SSJID Main Office at 11011 E. Highway 120 Manteca, Ca 95366 for prospective bidders. **Bidders who attended the mandatory pre-bid meeting held on 8/14/2024 will not be required to attend the second pre-bid meeting but may do so if they wish. The second mandatory pre-bid meeting will be identical in substance as the first.** Any bidders who have already submitted a bid have the right to retract their bid and resubmit prior to the new bid opening date and time.

**REVISION: Remove 45' Easement Labels on Sheets C4 & C5**

Revision to plan Sheet C4, remove label stating "45' Wide Easement +/-12,136 SF" within APN 226-130-340 and Sheet C5, remove label stating "45' Wide Easement +/-39,517SF" (See attached revised plan sheets)





Bidders shall acknowledge receipt of Addendum No.2 in the space below and include this page with the bid. Failure to do so may subject bidder to disqualification.

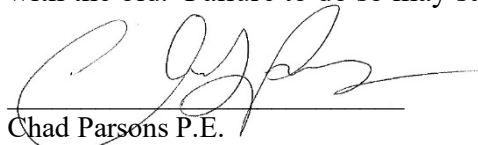

Chad Parsons P.E.  
Associate Engineer

I acknowledge receipt of Addendum No.2, consisting of three (3) pages.

Signed \_\_\_\_\_  
Bidder

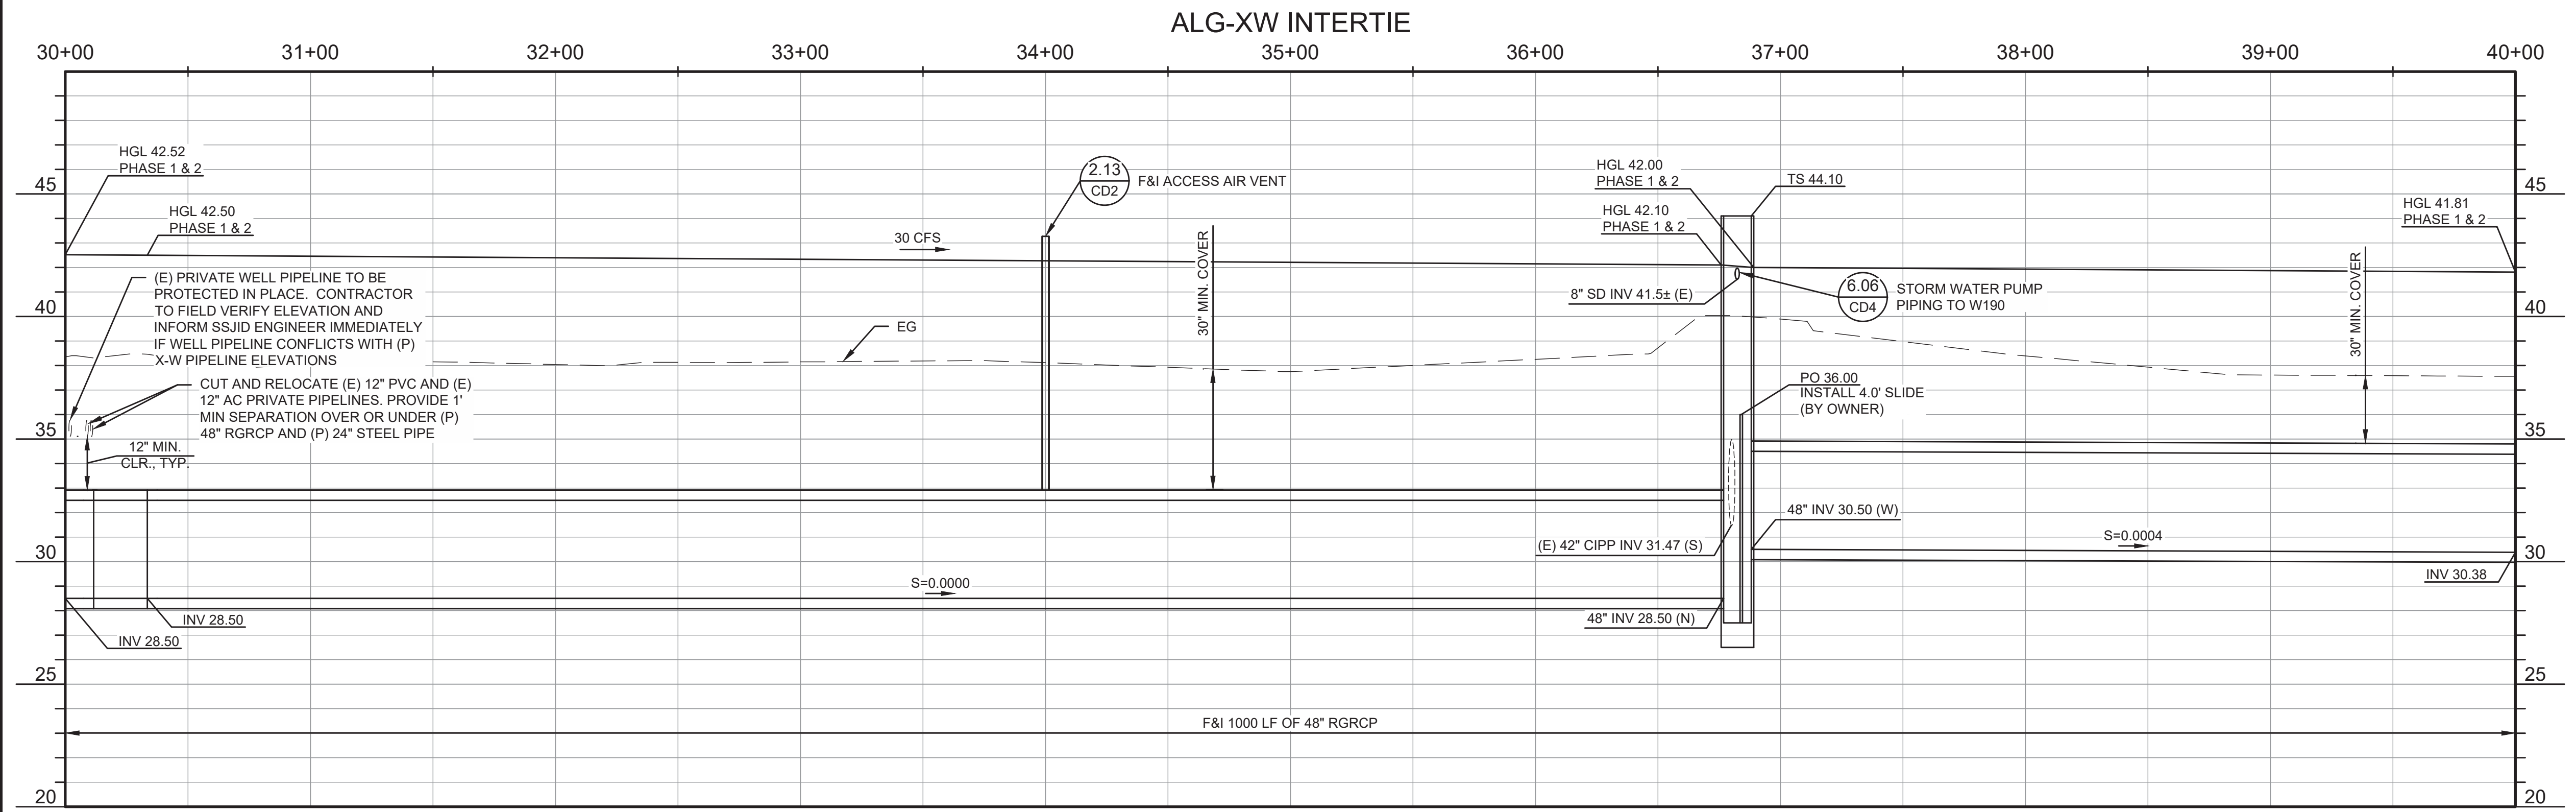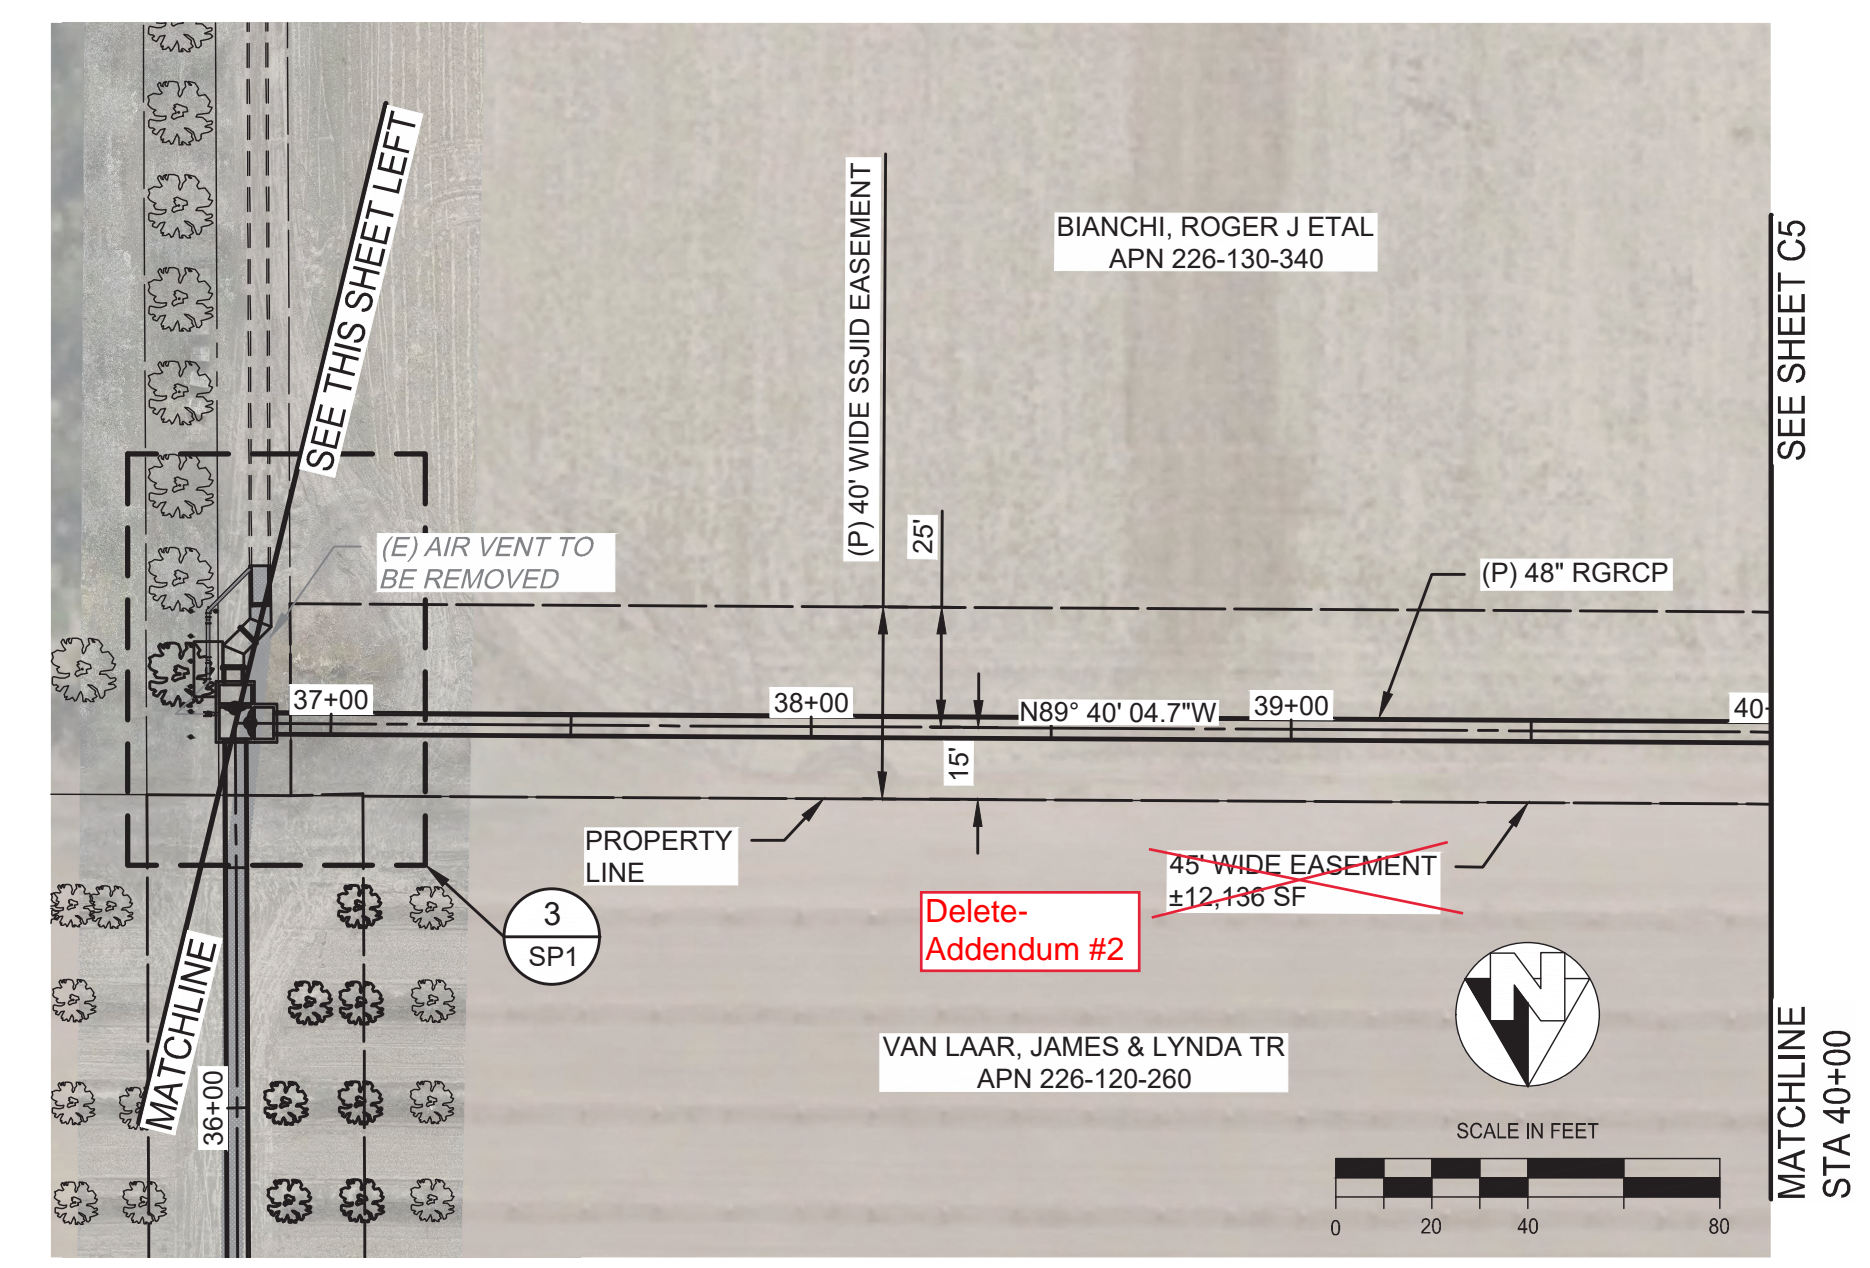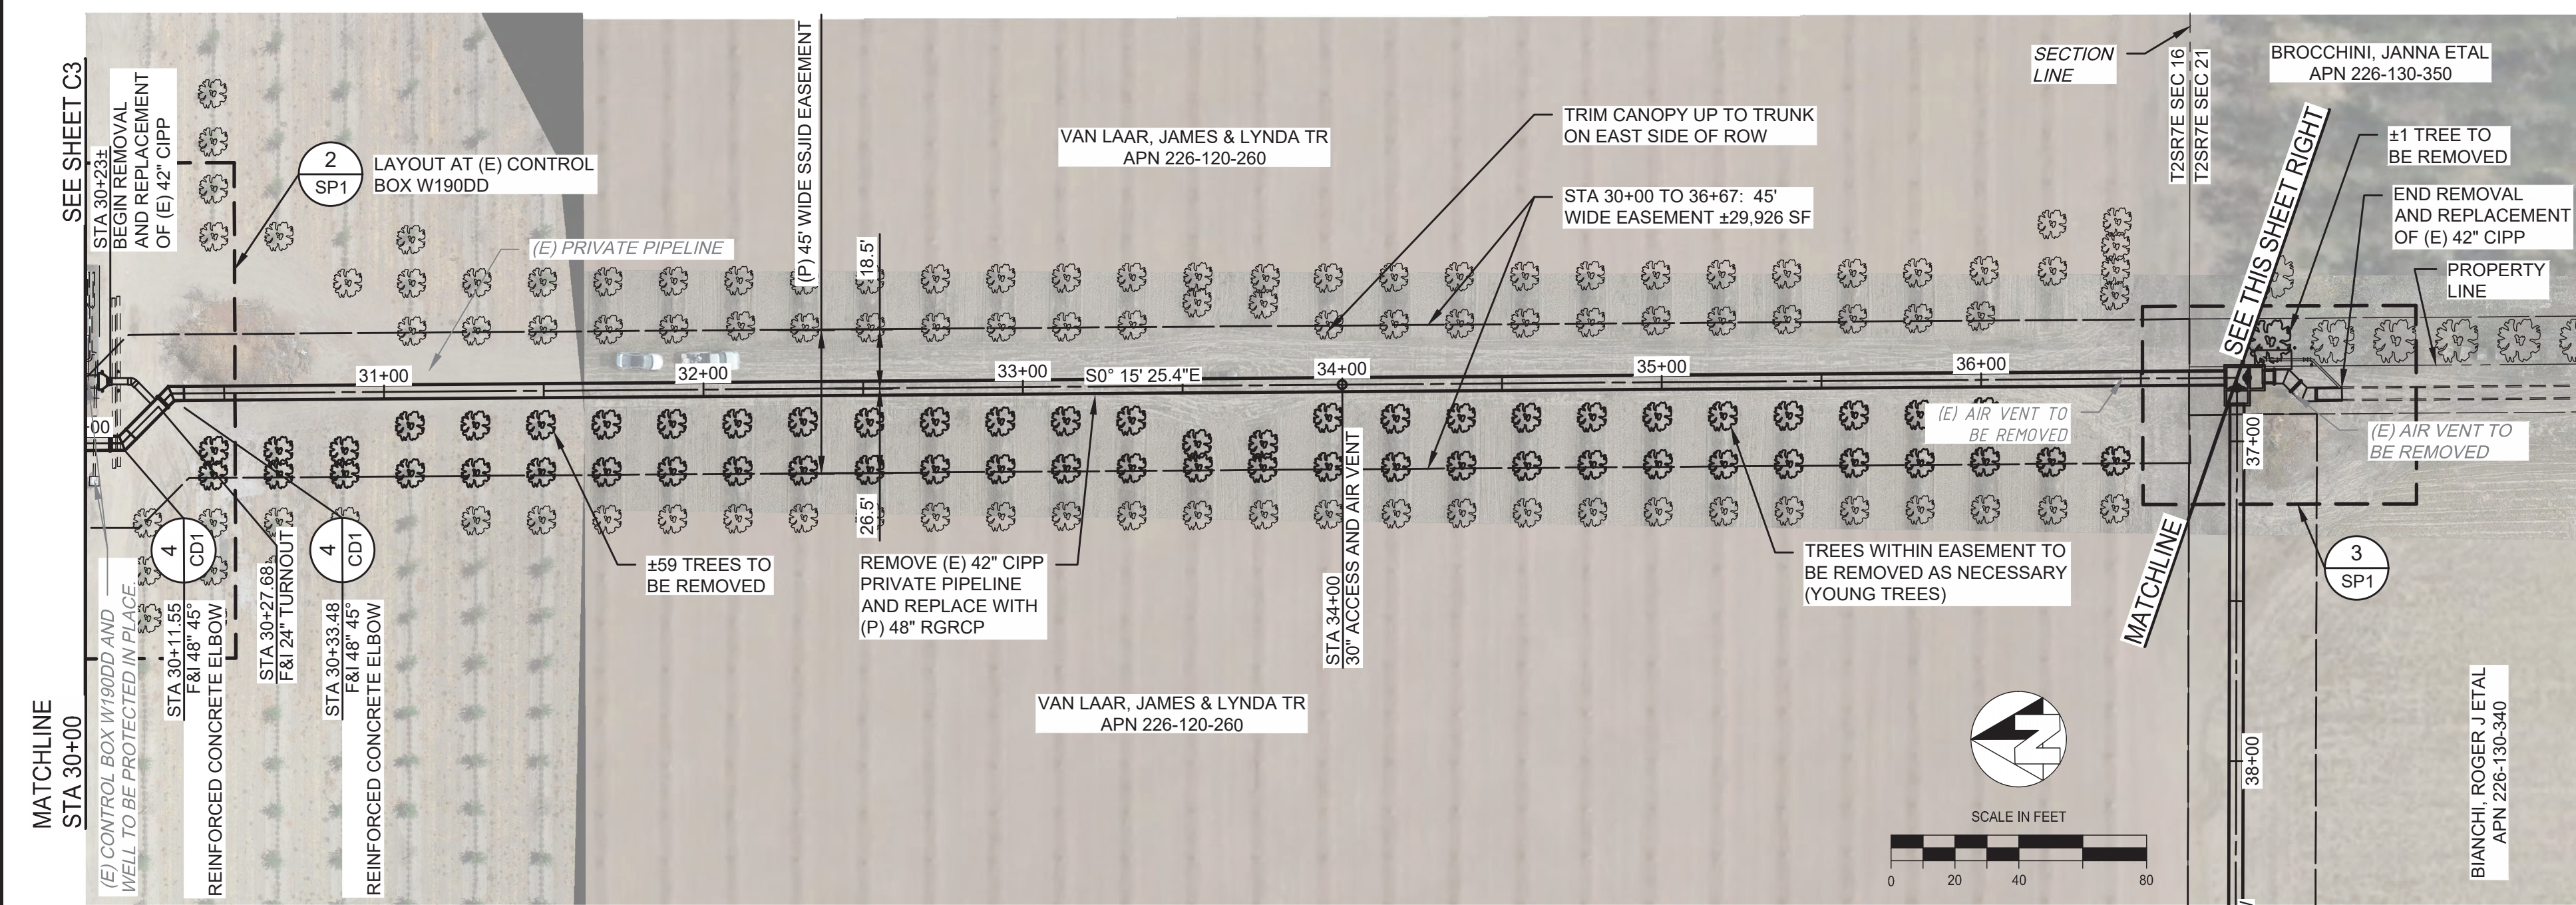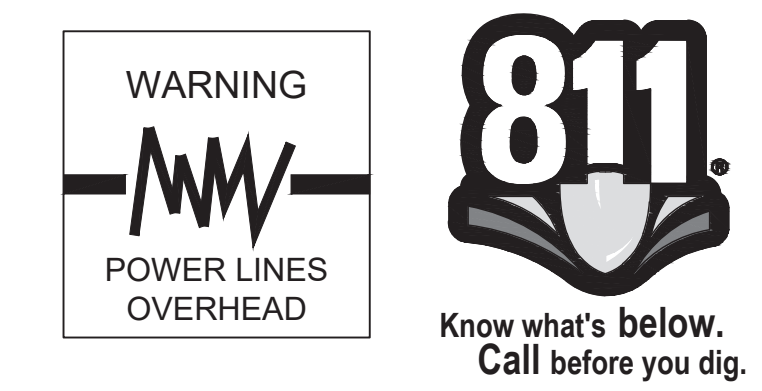

- NOTES**
1. RECONNECT OR RELOCATE (E) PRIVATE IRRIGATION PIPELINES.
  2. PIPELINE BENDS SHALL BE CONSTRUCTED IN THE FIELD USING CONCRETE COLLARS PER DETAIL 4 SHEET CD1. USE OF PRECAST ELBOW FITTINGS SHALL BE INCLUDED AS ALTERNATE BID ITEMS.
  3. PIPELINE SHALL BE ASTM C-76 CL III RUBBER GASKETED REINFORCED CONCRETE PIPE.
  4. WATERMAN CANAL GATES, GRATING, RAILING, LADDERS, AND STEPS AT CONTROL BOXES ARE TO BE FURNISHED AND INSTALLED BY THE OWNER. VENT COVERS ARE TO BE FURNISHED AND INSTALLED BY THE OWNER.

100% DESIGN FOR BIDDING PURPOSES ONLY 08/02/2024

DATE SIGNED: 08/02/2024

REVISION BY DATE

NO. REVISION

EDWARD CAMINATA, REGISTERED PROFESSIONAL ENGINEER, CIVIL, STATE OF CALIFORNIA, LICENSE NO. 88473

LATERAL X-W CONNECTION

SOUTH SAN JOAQUIN IRRIGATION DISTRICT

SAN JOAQUIN COUNTY

CIVIL - PLAN & PROFILE

STA 30+00-40+00

PROVOST & PRITCHARD

4701 SISK ROAD, SUITE 102, MODESTO, CALIFORNIA 95356

TEL: (209) 569-2200, FAX: (209) 569-2200, www.provostandpritchard.com

DESIGN ENGINEER: ED CAMINATA, LICENSE NO: 88473

DRAFTED BY: LAJ, JMG, CHECKED BY: ACC


DATE: 08/02/2024, JOB NO: 105522007, PROJECT NO: 105522007

PHASE: PRE


ORIGINAL SCALE SHOWN IS ONE INCH. ADJUST SCALE FOR REDUCED OR ENLARGED PLANS.

SHEET C4 10 OF 16


8/2/2024 12:28 PM C:\South San Joaquin ID-1055105522007-WX Inertia\300 CAD\340 Sheet Set\03\_Plan and Profile\C4 STA 28+00-37+00.dwg -Jessica Louie

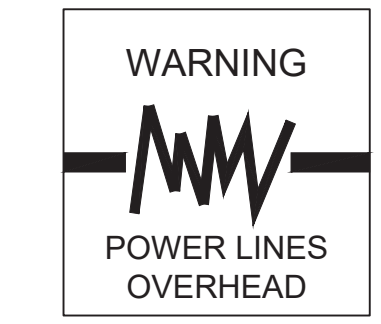


COPYRIGHT 2024 BY PROVOST & PRITCHARD ENGINEERING  
THE FIRM OF PROVOST & PRITCHARD ENGINEERING GROUP, INC. EXPRESSLY  
RESERVES ALL RIGHTS IN THIS DOCUMENT AND ALL INFORMATION CONTAINED  
HEREIN IS THE PROPERTY OF PROVOST & PRITCHARD ENGINEERING GROUP, INC.  
NO PART OF THIS DOCUMENT IS TO BE REPRODUCED, COPIED, OR  
TRANSMITTED IN ANY FORM OR BY ANY MEANS, ELECTRONIC OR MECHANICAL,  
INCLUDING PHOTOCOPYING, RECORDING, OR BY ANY INFORMATION STORAGE  
AND RETRIEVAL SYSTEM, WITHOUT THE WRITTEN PERMISSION OF PROVOST &  
PRITCHARD ENGINEERING GROUP, INC. ANY UNAUTHORIZED REPRODUCTION  
OR TRANSMISSION OF THIS DOCUMENT IS STRICTLY PROHIBITED. THE FIRM  
AND ITS ENGINEERS SHALL NOT BE RESPONSIBLE FOR ANY DAMAGE TO PERSONS  
OR PROPERTY CAUSED BY ANY UNAUTHORIZED REPRODUCTION OR  
TRANSMISSION OF THIS DOCUMENT. PROVOST & PRITCHARD ENGINEERING  
GROUP, INC. IS A LEGAL FIRM ASSOCIATED WITH DEFENDING AND  
ENFORCING THESE RIGHTS.

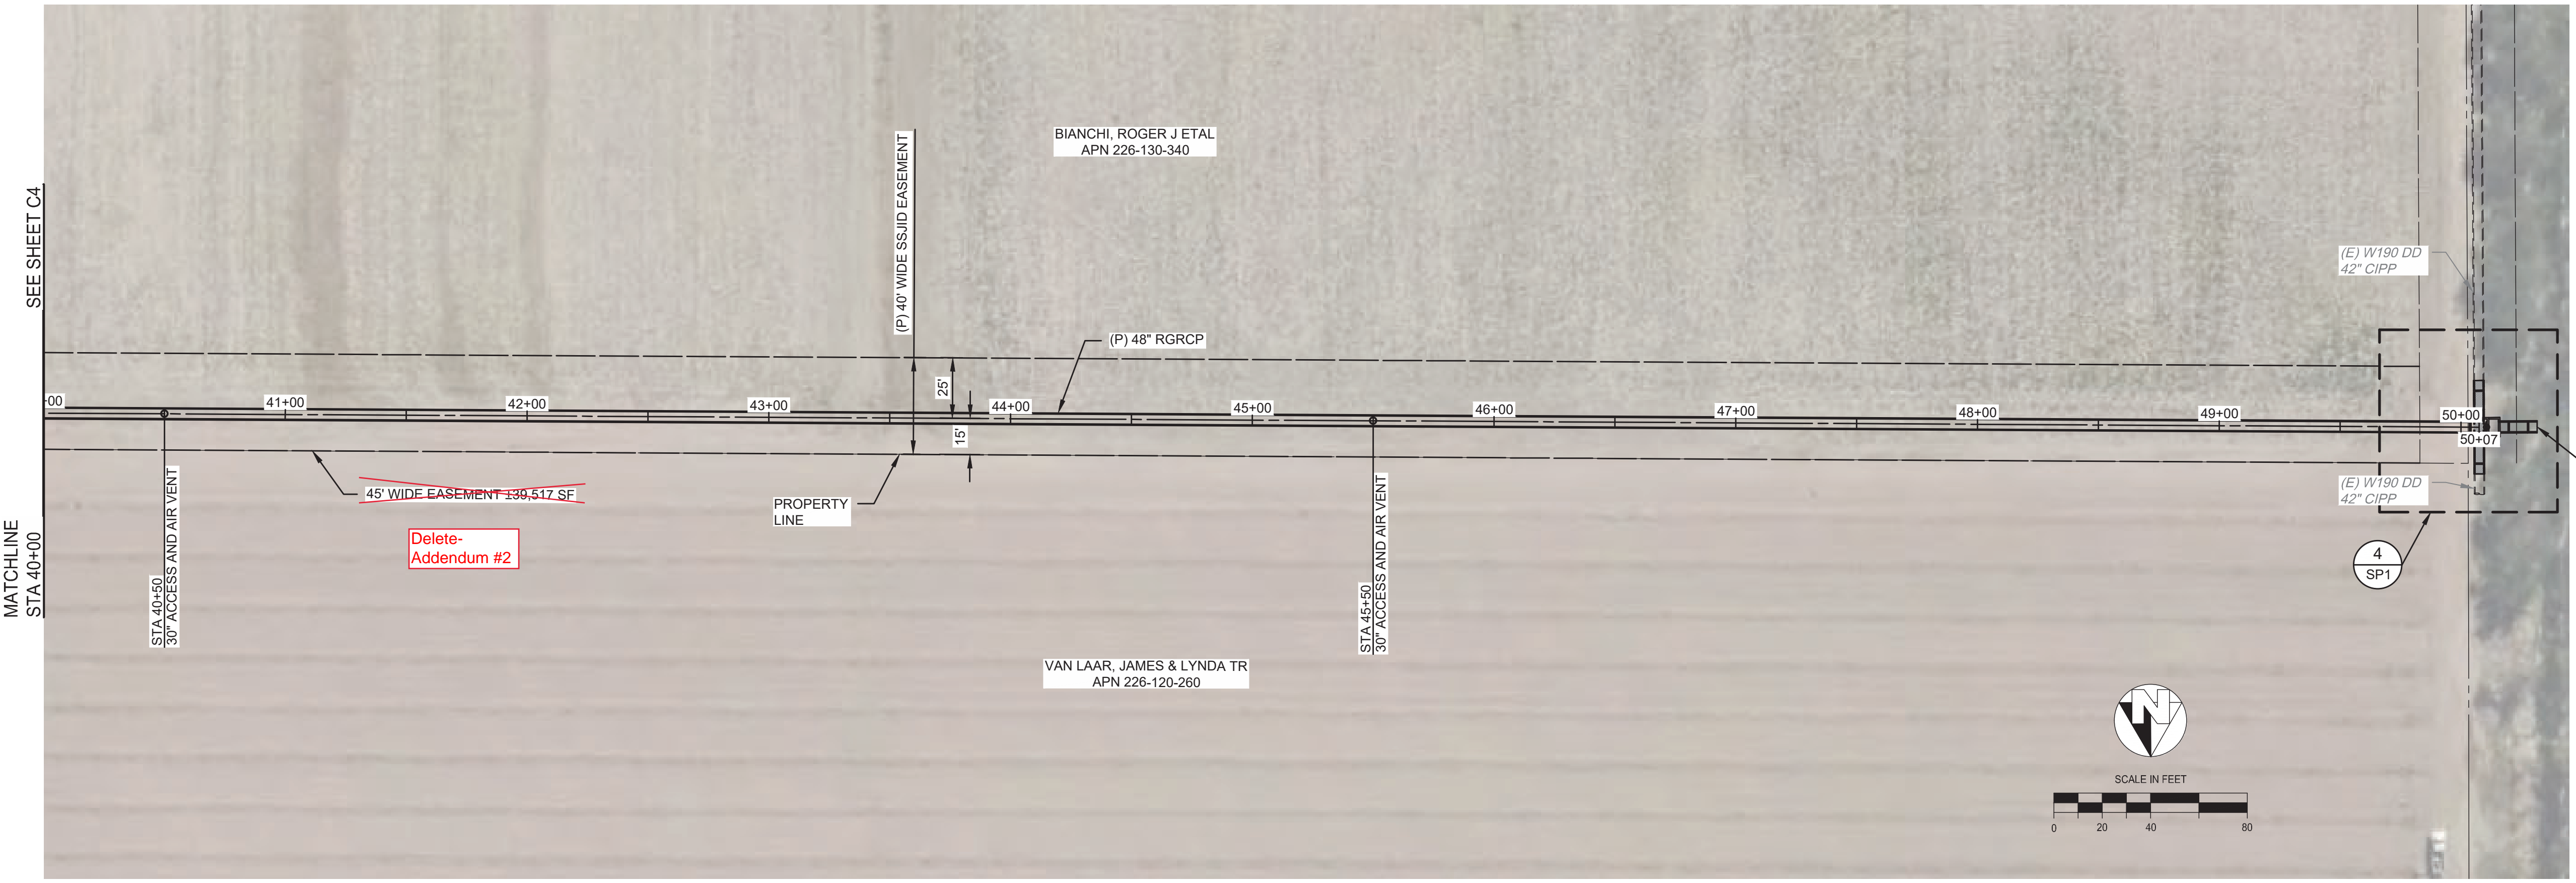

- NOTES**
- RECONNECT OR RELOCATE (E) PRIVATE IRRIGATION PIPELINES.
  - PIPELINE BENDS SHALL BE CONSTRUCTED IN THE FIELD USING CONCRETE COLLARS PER DETAIL 4 SHEET CD1. USE OF PRECAST ELBOW FITTINGS SHALL BE INCLUDED AS ALTERNATE BID ITEMS.
  - PIPELINE SHALL BE ASTM C-76 CL III RUBBER GASKETED REINFORCED CONCRETE PIPE.
  - WATERMAN CANAL GATES, GRATING, RAILING, LADDERS, AND STEPS AT CONTROL BOXES ARE TO BE FURNISHED AND INSTALLED BY THE OWNER. VENT COVERS ARE TO BE FURNISHED AND INSTALLED BY THE OWNER.

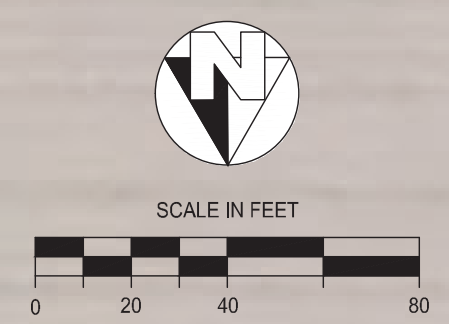

100% DESIGN  
FOR BIDDING PURPOSES ONLY  
08/02/2024

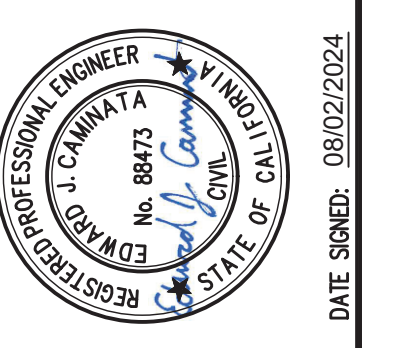

LATERAL X-W CONNECTION  
SOUTH SAN JOAQUIN IRRIGATION DISTRICT  
SAN JOAQUIN COUNTY  
CIVIL - PLAN & PROFILE  
STA 40+00-END

**PROVOST & PRITCHARD**  
4701 BISK ROAD, SUITE 102  
MODESTO, CALIFORNIA 95356  
TEL: (209) 568-2900  
FAX: (209) 568-2900  
www.provostandpritchard.com

DESIGN ENGINEER:  
ED CAMINATA  
LICENSE NO:  
88473  
DRAFTED BY:  
LAJ, JMG  
CHECKED BY:  
ACC  
DATE: 08/02/2024  
JOB NO: 105522007  
PROJECT NO: 105522007  
PHASE: PRE

ORIGINAL SCALE SHOWN IS ONE  
INCH, ADJUST SCALE FOR  
REDUCED OR ENLARGED PLANS.  
SHEET  
**C5**  
11 OF 16

ALG-XW INTERTIE

